


20-21 FMS TRAFFIC PATTERN

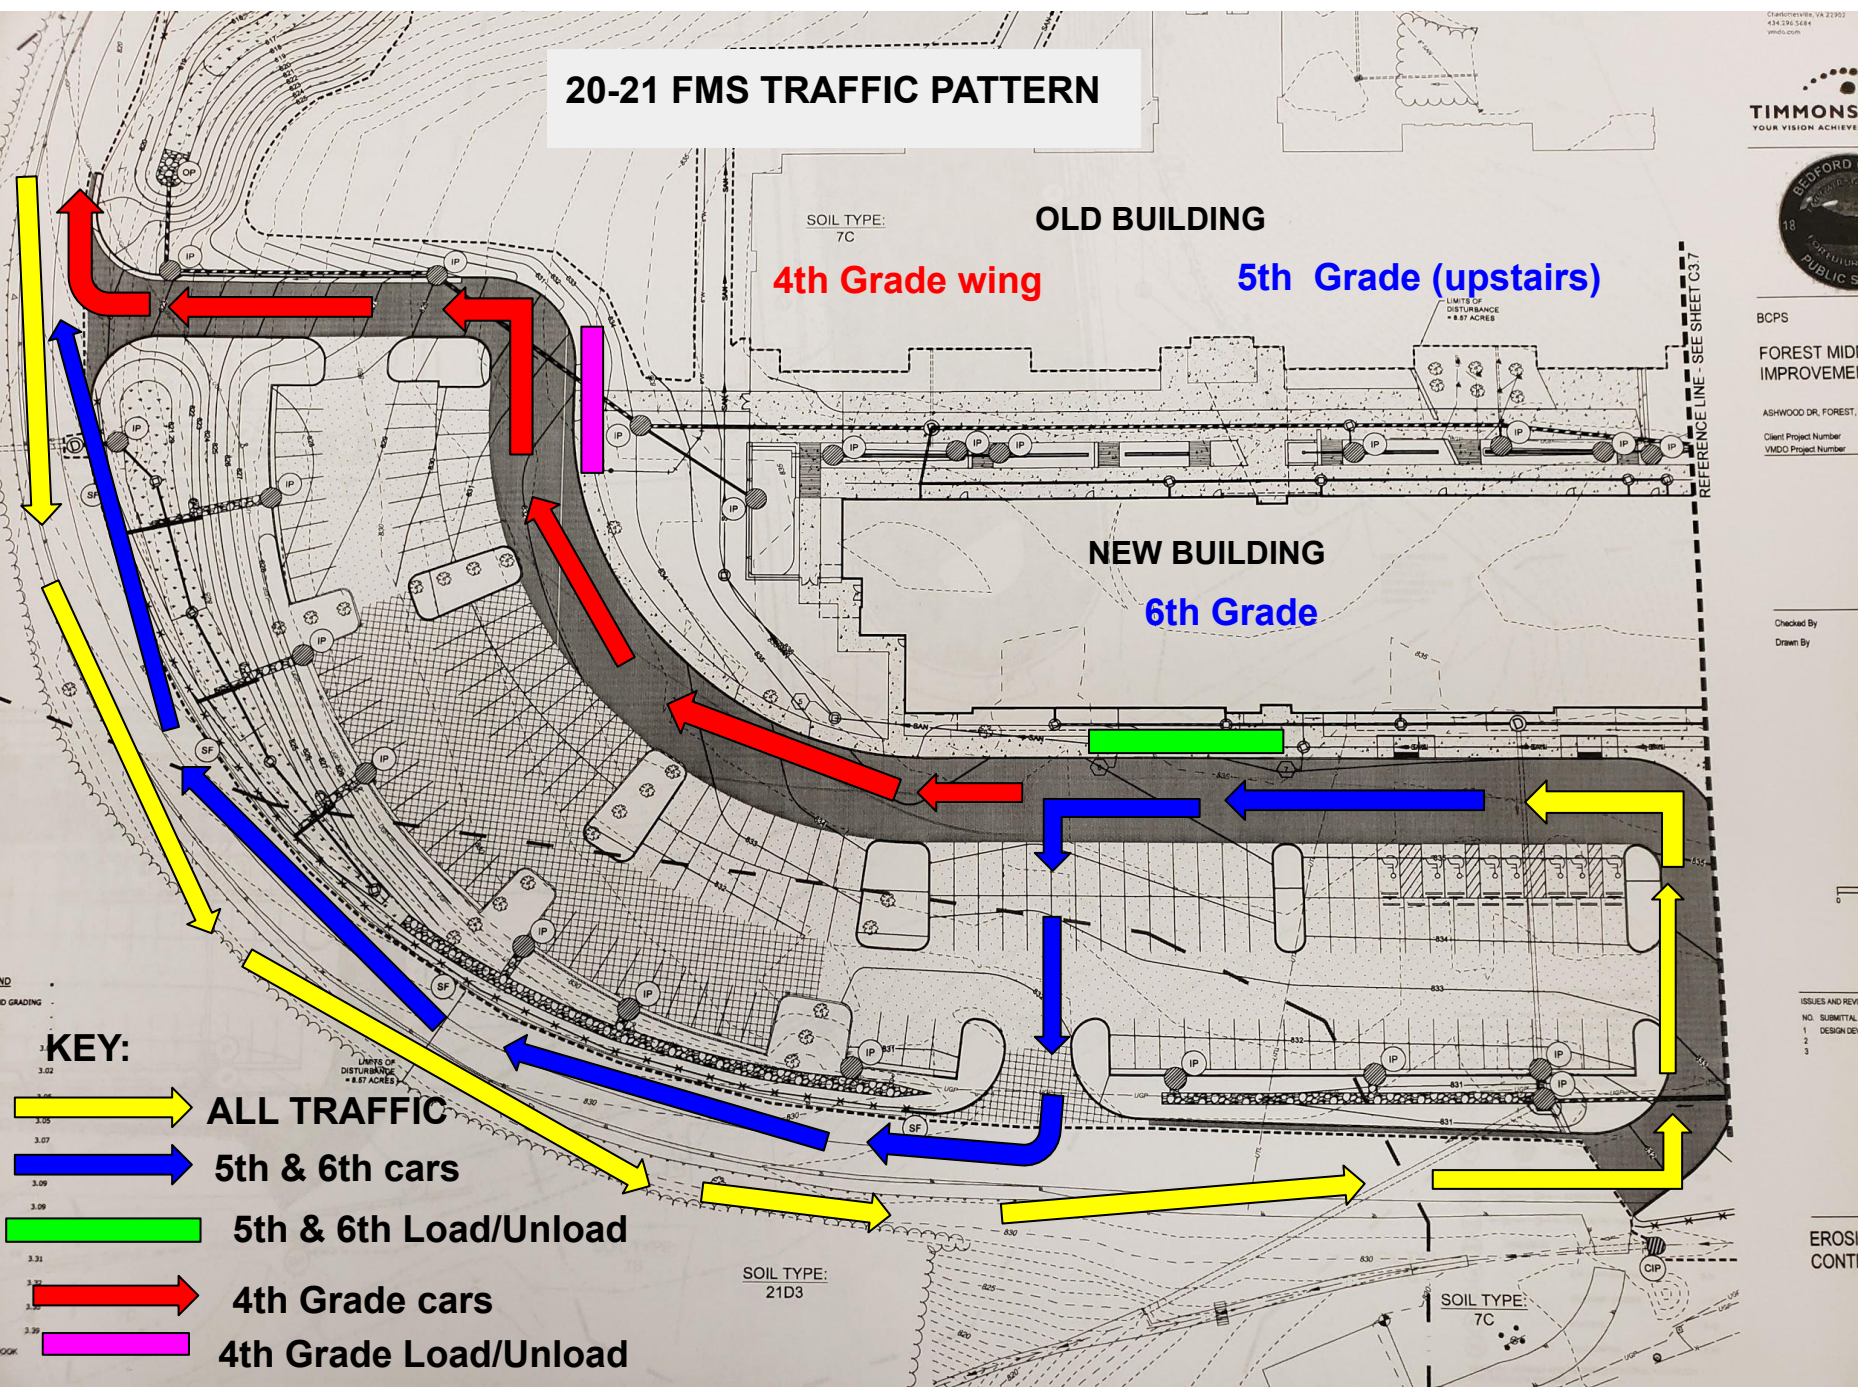

SOIL TYPE:
7C

OLD BUILDING

4th Grade wing

5th Grade (upstairs)

NEW BUILDING

6th Grade

SOIL TYPE:
21D3

SOIL TYPE:
7C

KEY:

-  ALL TRAFFIC
-  5th & 6th cars
-  5th & 6th Load/Unload
-  4th Grade cars
-  4th Grade Load/Unload

